


INSTRUMENTS

	ADJ MEGA TRIPAR PROFILE PLUS @ 21 W	24
	ETC COLORSOURCE PAR WIDE ROUND @ 90 W	10
	ALTMAN 10IN SCOOP @ 400 W	17
	ALTMAN 3.5Q-8 @ 500 W	2
	ALTMAN 360Q 4.5 x 6 @ 750 W	1
	ALTMAN 360Q 6x9 @ 750 W	12
	ALTMAN 360Q 6x12 @ 750 W	6
	ALTMAN 360Q 6x16 @ 750 W	2
	ALTMAN SHAKESPEARE ZOOM 15-35DEG @ 600 W	4
	ALTMAN 6IN FRES @ 750 W	3
	USITT PAR MR-16 BIRDIE-MFL @ 50 W	5
	USITT PRACTICAL LUMINAIRE	5

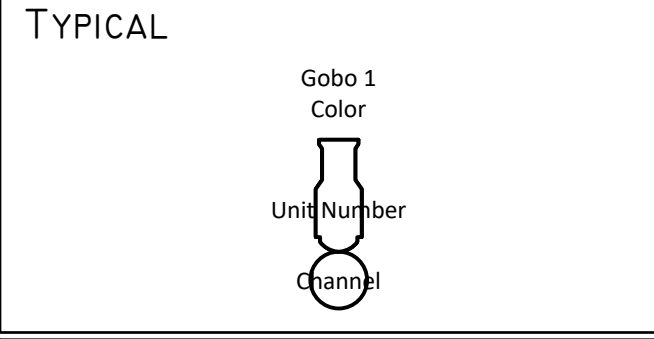

A LITTLE NIGHT MUSIC
OPERA DELEWARE
 4 S. POPLAR ST.
 WILMINGTON, DE, 19801

DISCLAIMER:
 THIS DRAWING CONTAINS A VISUAL CONCEPTION AND CONSTRUCTION SUGGESTIONS. THE LIGHTING DESIGNER AND DESIGN ASSISTANTS' ASSOCIATES ARE NOT QUALIFIED TO DETERMINE OR GUARANTEE THE STRUCTURAL INTEGRITY OR APPROPRIATENESS OF ANY CONSTRUCTION OR RIGGING METHODS, AND ASSUME NO LIABILITY OR RESPONSIBILITY FOR THE PROPER ENGINEERING, CONSTRUCTION, OR USE OF ANY AND ALL DESIGNS CONTAINED ON THIS DOCUMENT AND ELSEWHERE THROUGHOUT THE PRODUCTION. ALWAYS CONSULT A LICENSED STRUCTURAL ENGINEER BEFORE ANY RIGGING CONSTRUCTION TAKES PLACE. ALL APPLICABLE LOCAL AND NATIONAL FIRE AND LIFE SAFETY CODES MUST BE FOLLOWED AT ALL TIMES.

DRAWN BY:
 ALEX RICE

REVISION HISTORY:

3/12/26	Initial Plot	AR
3/22/26	LED Top adjustment	AR
3/31/26	LED Top change, minor fixes	AR

PRODUCTION TEAM:
 DIRECTOR:
 ANTHONY FREITAS
 SCENIC DESIGNER:
 AIYANA TORRES
 LIGHTING DESIGNER:
 ALEX RICE
 ASSOCIATE LIGHTING DESIGNER:
 ASSOCIATE LIGHTING DESIGNER
 PRODUCTION MASTER ELECTRICIAN:
 ALEX RICE

SCALE: 1/2" = 1'-0" DWG #: I
 PGSIZE: ASME D

LIGHT PLOT

